


LOT SUMMARY		PARK AREA	
0.50 AC-0.99 AC	37 LOTS @ 25.12 AC	1.88 AC	
1.00 AC-5.00 AC	23 LOTS @ 38.97 AC	1.95 AC	
TOTALS		60 LOTS @ 64.09 AC	3.85 AC.(REQ.)
		PARK AND ROAD R/W	5.13 AC.(SUB.)
SUBDIVISION TOTAL		69.22 AC.	

CLARK LOOKOUT SUBDIVISION Dillon, Montana

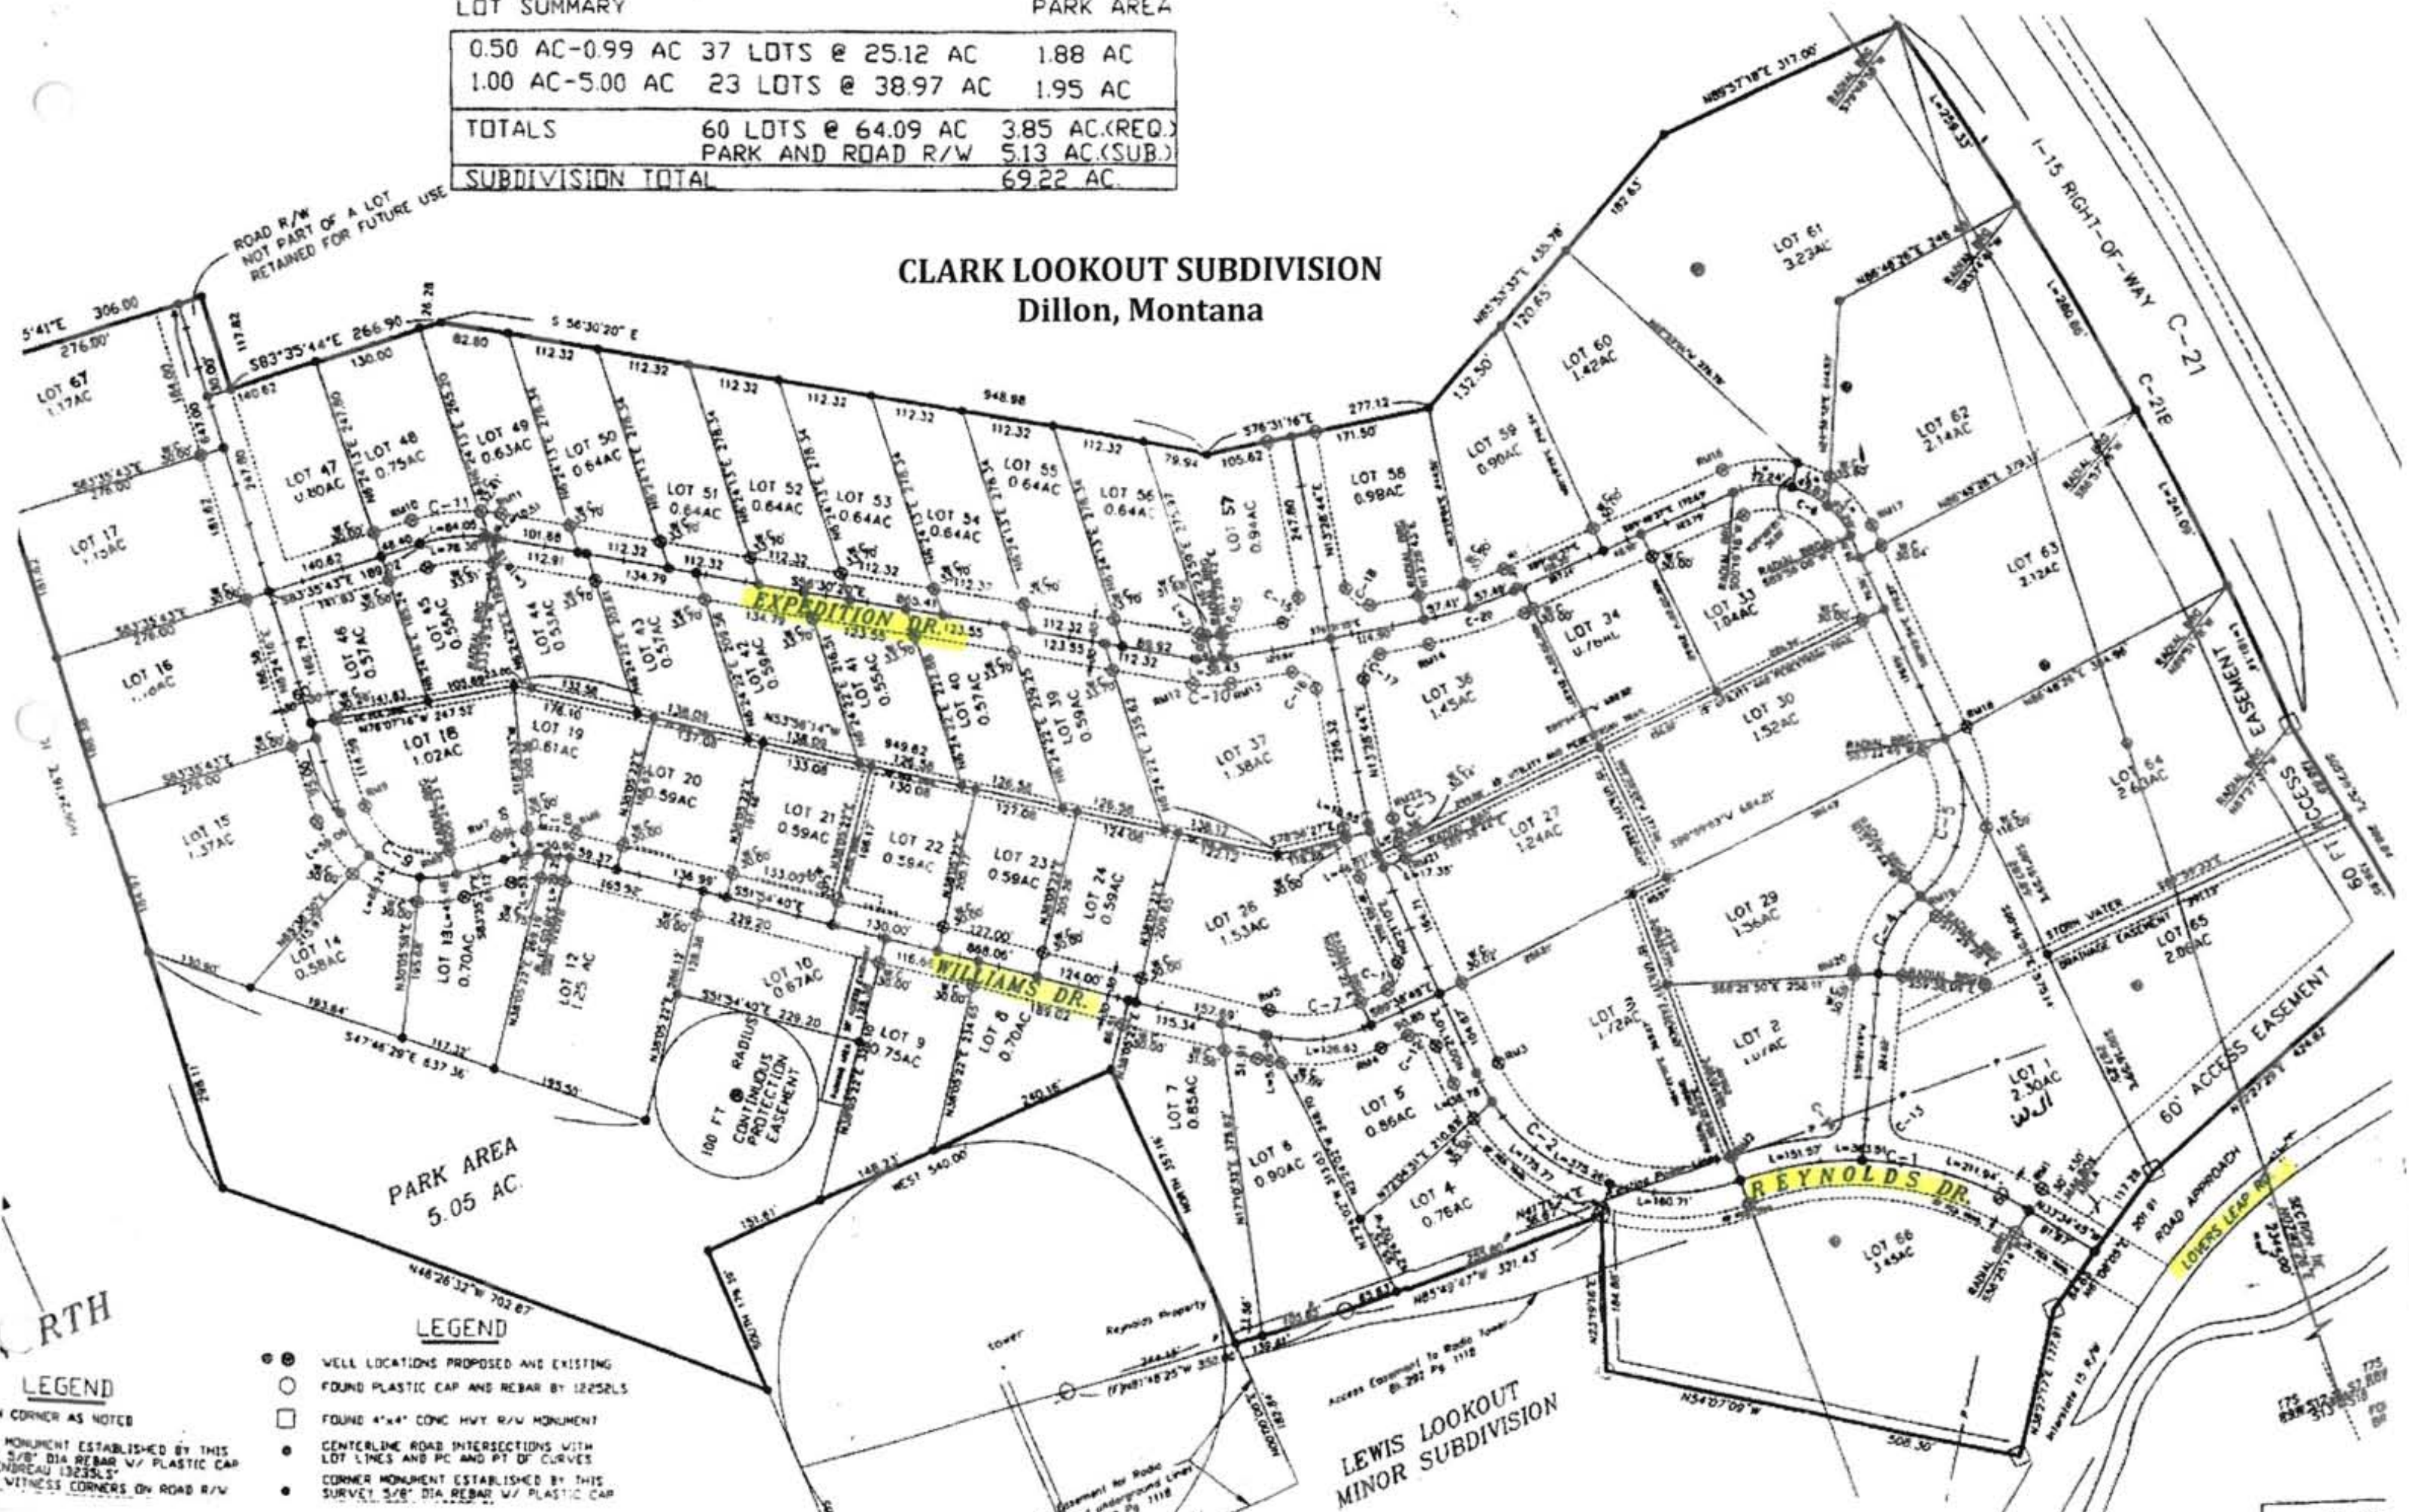

LEGEND

● WELL LOCATIONS PROPOSED AND EXISTING

○ FOUND PLASTIC CAP AND REBAR BY 12252LS

□ FOUND 4"x4" CONC HWY R/W MONUMENT

● CENTERLINE ROAD INTERSECTIONS WITH LOT LINES AND PC AND PT OF CURVES

● CORNER MONUMENT ESTABLISHED BY THIS SURVEY 3/8" DIA REBAR W/ PLASTIC CAP

● WITNESS CORNERS ON ROAD R/W

MONUMENT ESTABLISHED BY THIS 3/8" DIA REBAR W/ PLASTIC CAP BUREAU 13235LS

4 CORNER AS NOTED

PARK AREA
5.05 AC.

LEWIS LOOKOUT
MINOR SUBDIVISION